


E OF NEW JERSEY  
CONCRETE MONUMENT  
FOUND ON LINE



NEW JERSEY STATE  
PLANE COORDINATE SYSTEM  
NAD 83

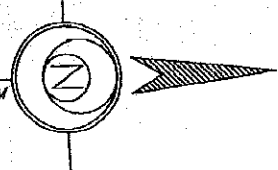

LOT 4  
DEP STATE OF NEW JERSEY

502.42'

N01°09'39"E

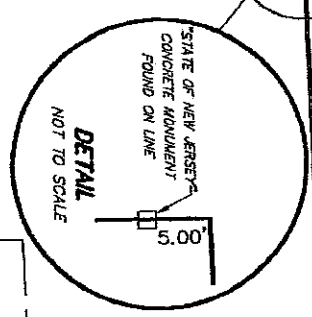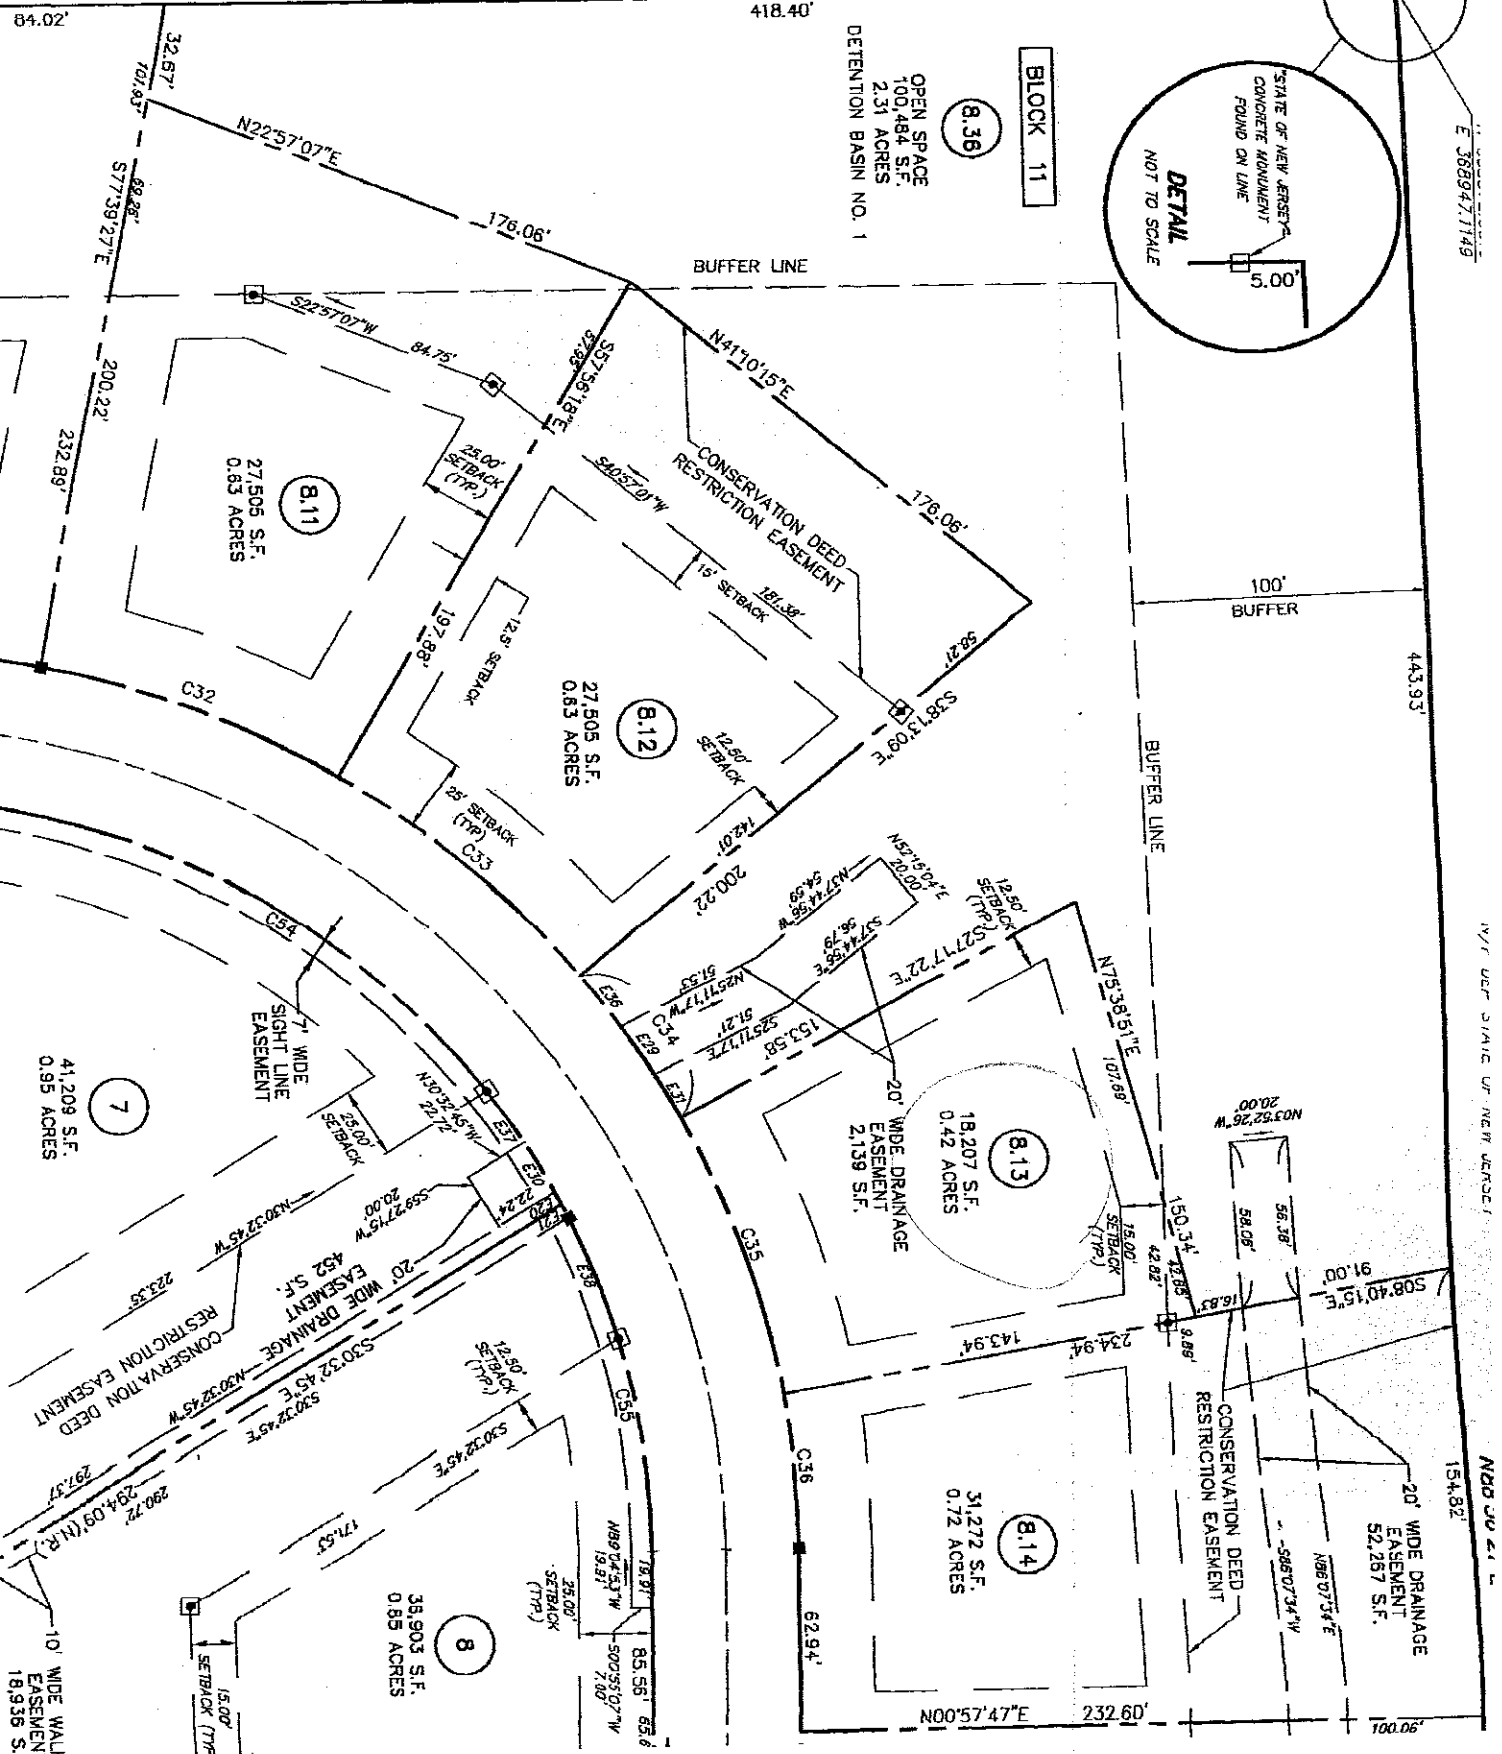

**BLOCK 11**

(B.16)

OPEN SPACE  
100,484 S.F.  
2.31 ACRES  
DETENTION BASIN NO. 1

100'  
BUFFER

443.93'

BUFFER LINE

NYS DEP STATE OF NEW JERSEY

(B.15)

20' WIDE DRAINAGE  
EASEMENT  
2,139 S.F.

S08°40'15"E  
91.00'

CONSERVATION DEED  
RESTRICTION EASEMENT

20' WIDE DRAINAGE  
EASEMENT  
52,267 S.F.

154.32'

N00°57'47"E

(B.14)

31,272 S.F.  
0.72 ACRES

N00°57'47"E

232.60'

100.00'

(B.13)

35,903 S.F.  
0.85 ACRES

(B.12)

27,805 S.F.  
0.83 ACRES

(B.11)

27,806 S.F.  
0.83 ACRES

(7)

41,209 S.F.  
0.95 ACRES

(8)

35,903 S.F.  
0.85 ACRES

(9)

18,936 S.F.  
0.43 ACRES

E OF NEW JERSEY