



NO.	NAME	DATE
1577	ROBERT C. BOGART	OCT. 24, 1998
1578	ROBERT C. BOGART	DEC. 13, 2004
1579	ROBERT C. BOGART	FEB. 17, 2008

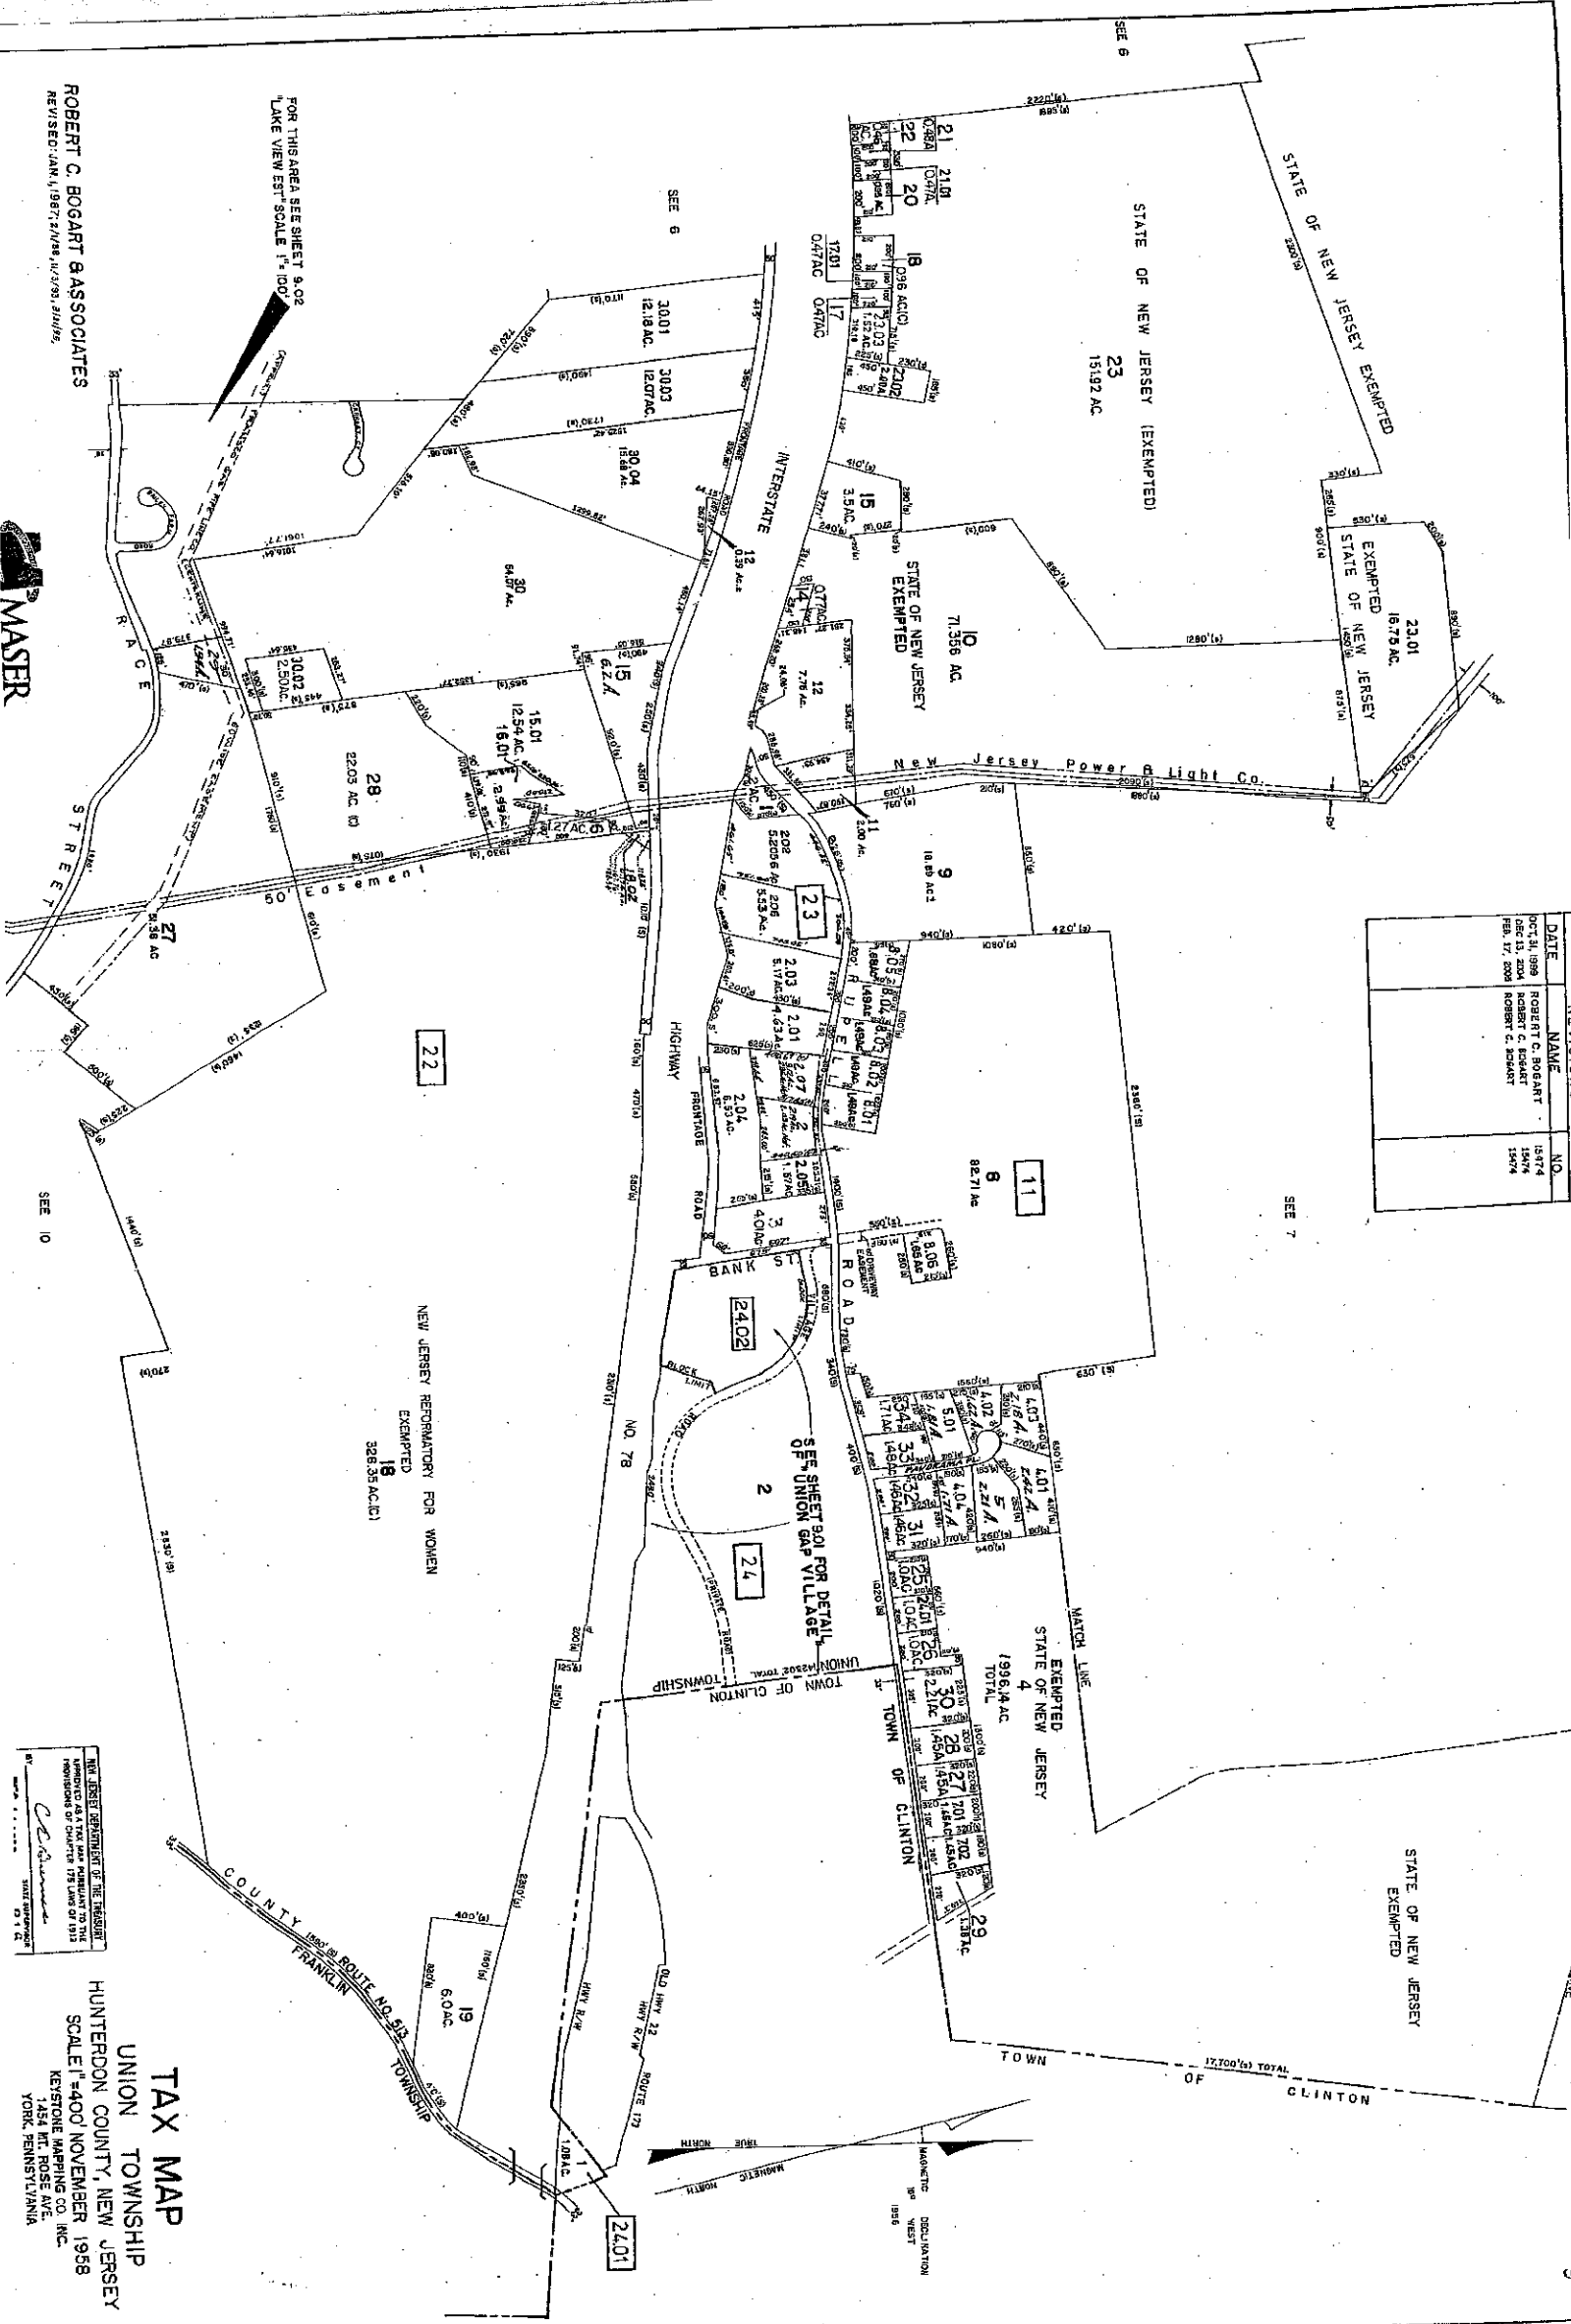

FOR THIS AREA SEE SHEET 9.02
LAKE VIEW EST. SCALE 1" = 100'

ROBERT C. BOGART ASSOCIATES
REVISED: JAN. 1, 1987; 2/17/98; 11/13/99; 5/11/02

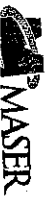

NEW JERSEY DEPARTMENT OF THE TREASURY
STATE TAX MAP SUBMITTAL TO THE
COMMISSIONER OF REVENUE
UNION GAP VILLAGE
SCALE 1" = 400'

TAX MAP
UNION TOWNSHIP
HUNTERDON COUNTY, NEW JERSEY
SCALE 1" = 400' NOVEMBER 1958
KEYSTONE MAPPING CO. INC.
1454 MT. ROSS AVE.
YORK, PENNSYLVANIA